
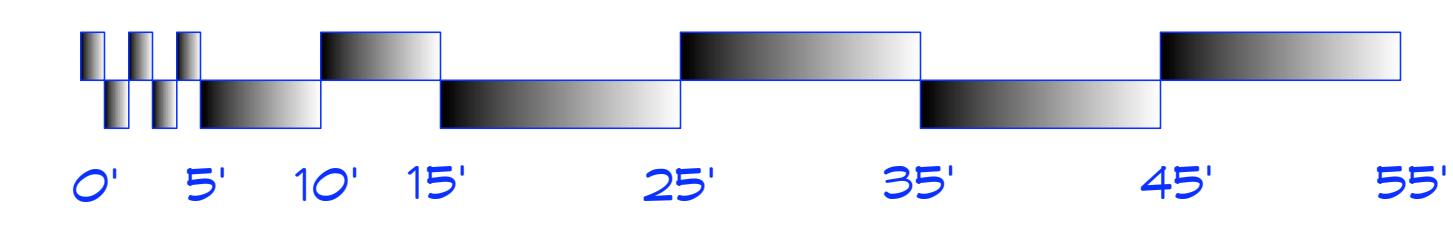


SECOND FLOOR PLAN
Scale: 1/8" = 1'-0"

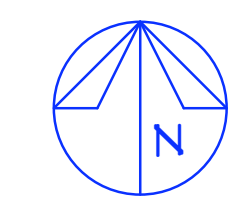

10/24/07
JAY F. MYERS
4959
AA -0003461

MYERS & ASSOCIATES ARCHITECTURE AIA PA
9170 OAKHURST ROAD SUITE 3B SEMINOLE, FLORIDA
727 - 595 - 7100 FAX 727 - 595 - 7138
myersarch@ix.netcom.com

RENOVATIONS OF OFFICE BUILDING AT
PRINCE OF PEACE LUTHERAN CHURCH
455 MISSOURI AVE
LARGO, FLORIDA

A-X
FLOOR PLAN
OF A-?